


SITE PLAN SAMPLE

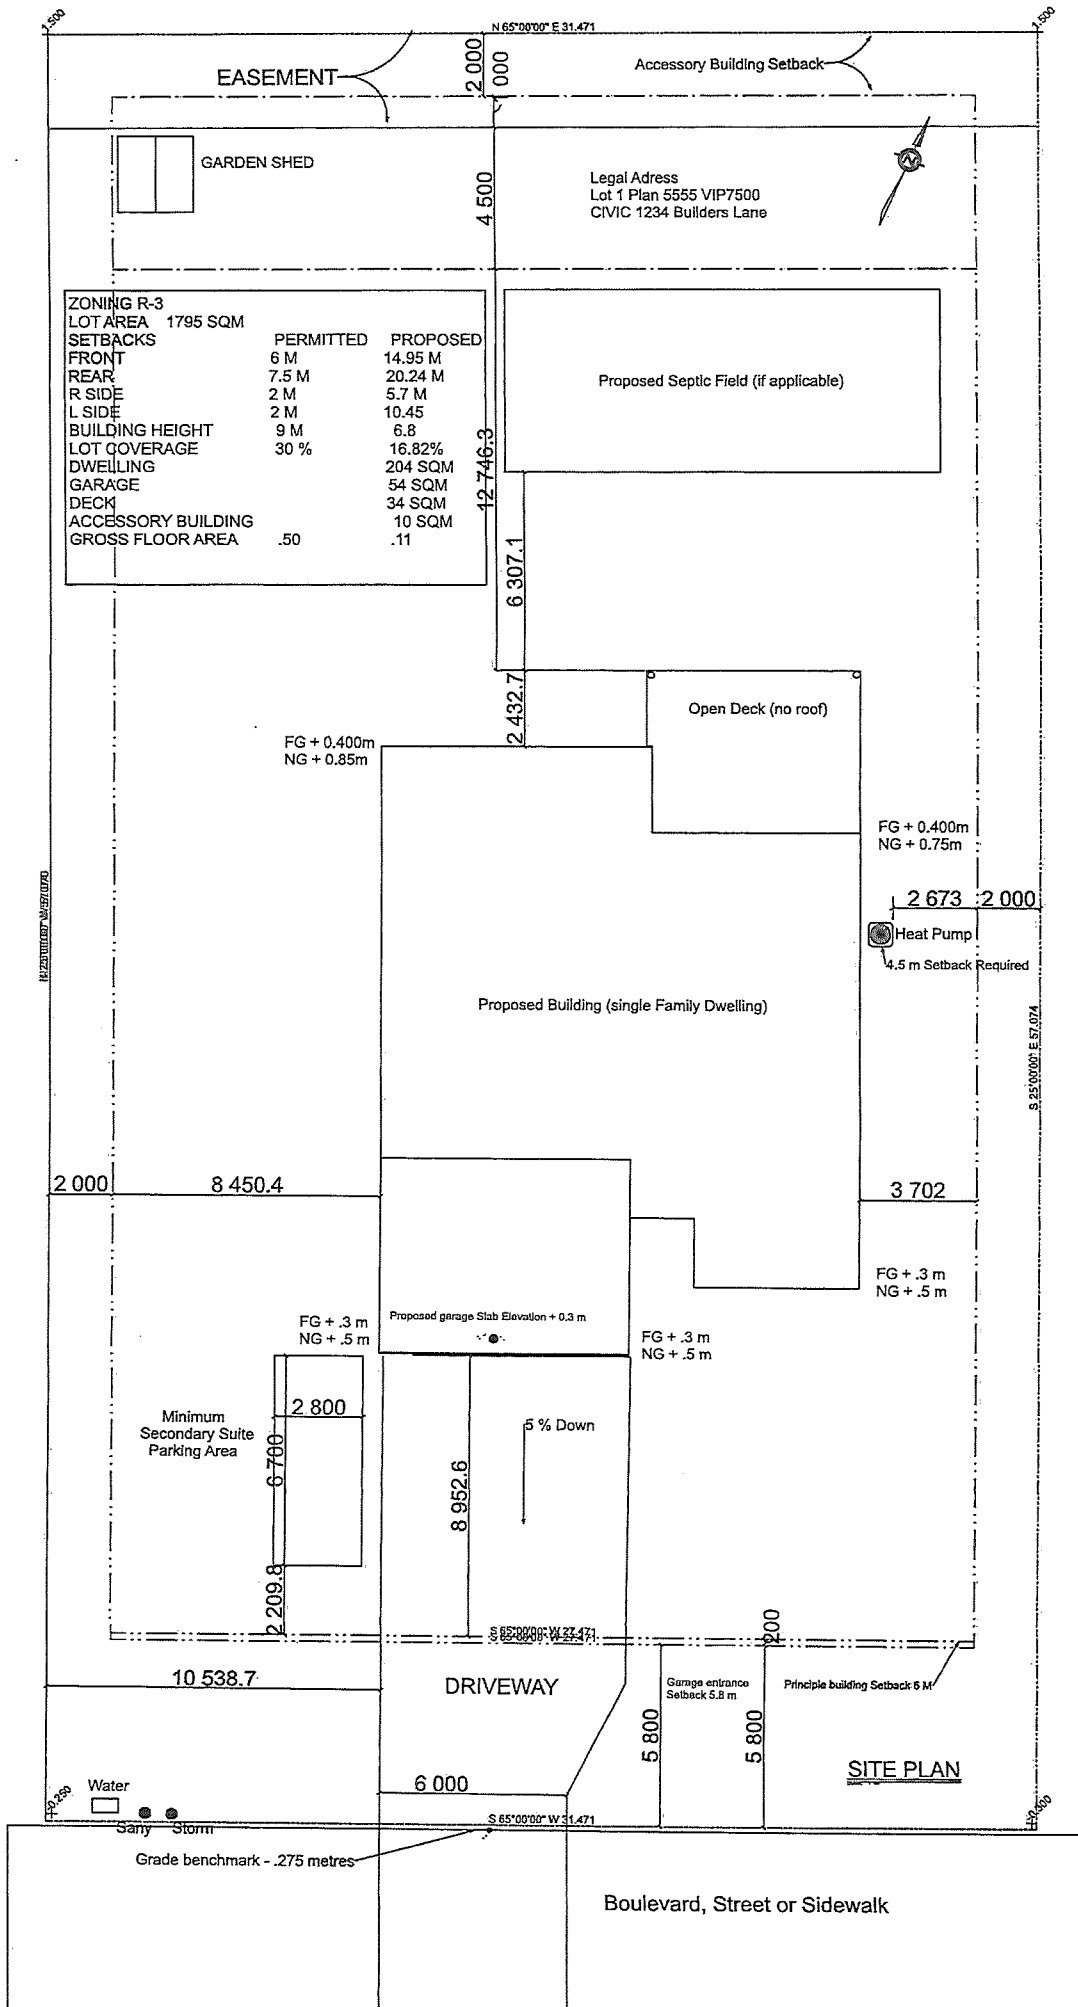

ZONING R-3
 LOT AREA 1795 SQM

SETBACKS	PERMITTED	PROPOSED
FRONT	6 M	14.95 M
REAR	7.5 M	20.24 M
R SIDE	2 M	5.7 M
L SIDE	2 M	10.45
BUILDING HEIGHT	9 M	6.8
LOT COVERAGE	30 %	16.82%
DWELLING		204 SQM
GARAGE		54 SQM
DECK		34 SQM
ACCESSORY BUILDING		10 SQM
GROSS FLOOR AREA	.50	.11

SITE PLAN